

INDICATIVE ONLY


© Crown Copyright 2017. All rights reserved. Licence Number 100031961

NOTES

The drawing has been based on OS data that may have some inaccuracies. A topographical survey will be needed to confirm dimensions on the OS data.

KEY

- Carriageway
- Footway / footpath
- Verge

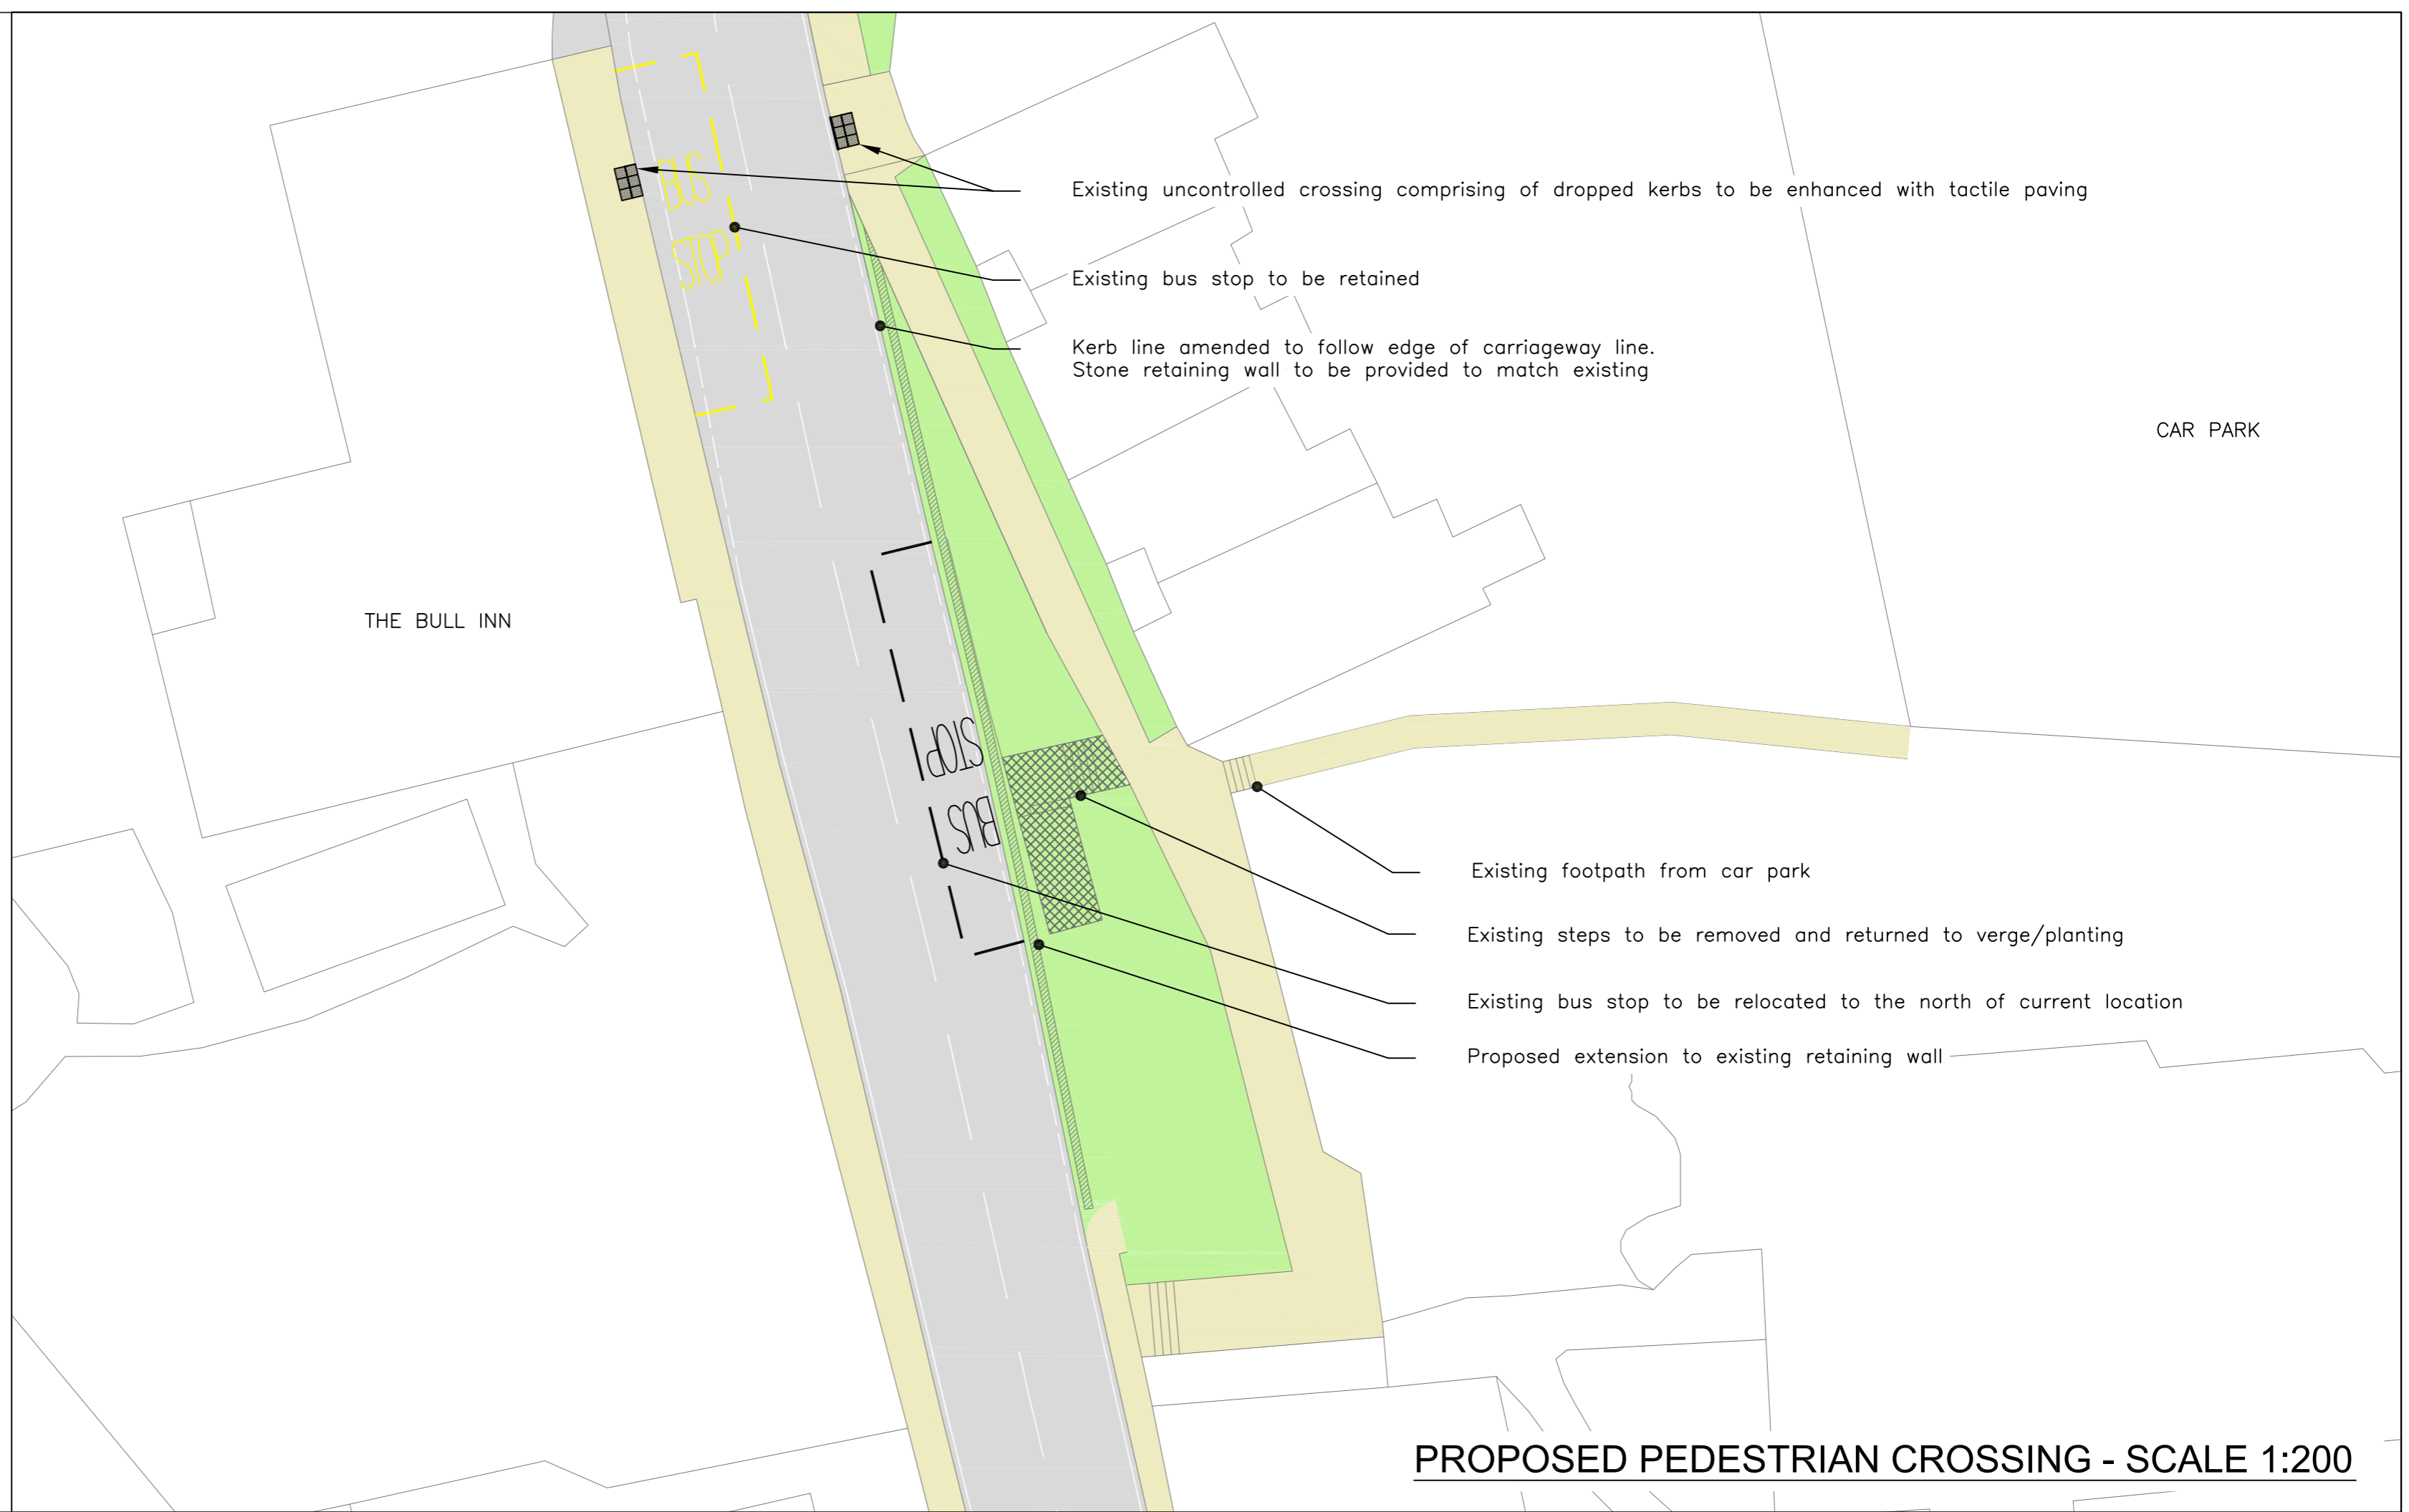

PROPOSED PEDESTRIAN CROSSING - SCALE 1:200



CONTEXT PLAN AND PROPOSED VISIBILITY SPLAYS - SCALE 1:500

P1	First issue	23.02.17	CS
REV	AMENDMENTS	DATE	CHK
Client			
ALAN FIRMIN LTD			
Project			
LAND ADJACENT TO LINTON VILLAGE HALL			
Title			
PROPOSED PEDESTRIAN CROSSING			
Drwg	Rev	Scale	Date
10884-T-04	P1	VARIES	23.02.17
			
Eclipse House, Eclipse Park, Sittingbourne Road Maidstone, Kent, ME14 3EN t: 01622 776226 f: 01622 776227 e: info@dhaplanning.co.uk w: www.dhatransport.co.uk			
CAD Reference: CAD REF			A1